



FILED
 CALDWELL COUNTY NC
 08/05/1999 1:45 PM
 LOIS GREENE
 Register Of Deeds

PLAT BOOK 18
 PAGE 188

CURVE TABLE						
Curve	Radius	Delta	Tangent	Arc Length	Ch. Bear.	Ch. Dist.
C1	60.00	33°54'56"	18.30	35.52	N67°52'47"W	35.00
C2	1030.00	04°05'48"	36.84	73.64	S02°40'29"E	73.63
C3	60.00	82°10'08"	52.31	86.05	N09°50'15"W	78.86
C4	200.00	52°06'56"	97.80	181.92	S54°48'39"E	175.71
C5	1030.00	01°30'31"	13.56	27.12	S16°07'44"E	27.12
C6	1030.00	10°39'05"	96.02	191.48	S10°02'56"E	191.21
C7	970.00	08°17'46"	70.35	140.45	S12°44'06"E	140.33
C8	260.00	30°03'35"	69.81	136.41	N01°51'12"W	134.85
C9	200.00	20°59'28"	37.05	73.27	N06°23'15"W	72.86

LINE TABLE		
Line	Bearing	Distance
L1	S80°47'15"E	18.27
L2	S23°02'24"E	30.17
L3	S16°52'59"E	133.34
L4	S01°10'36"E	135.69
L5	S16°52'59"E	79.76
L6	N16°52'59"W	27.55
L7	S50°03'28"E	70.00

MINIMUM BUILDING SETBACK LINES:
 FRONT ----- 50 FEET
 SIDELINE ----- 15 FEET
 SIDELINE ABUTTING STREET ----- 30 FEET
 REAR ----- 35 FEET

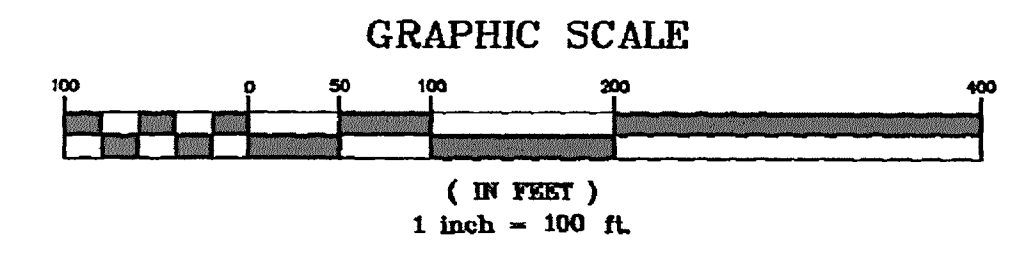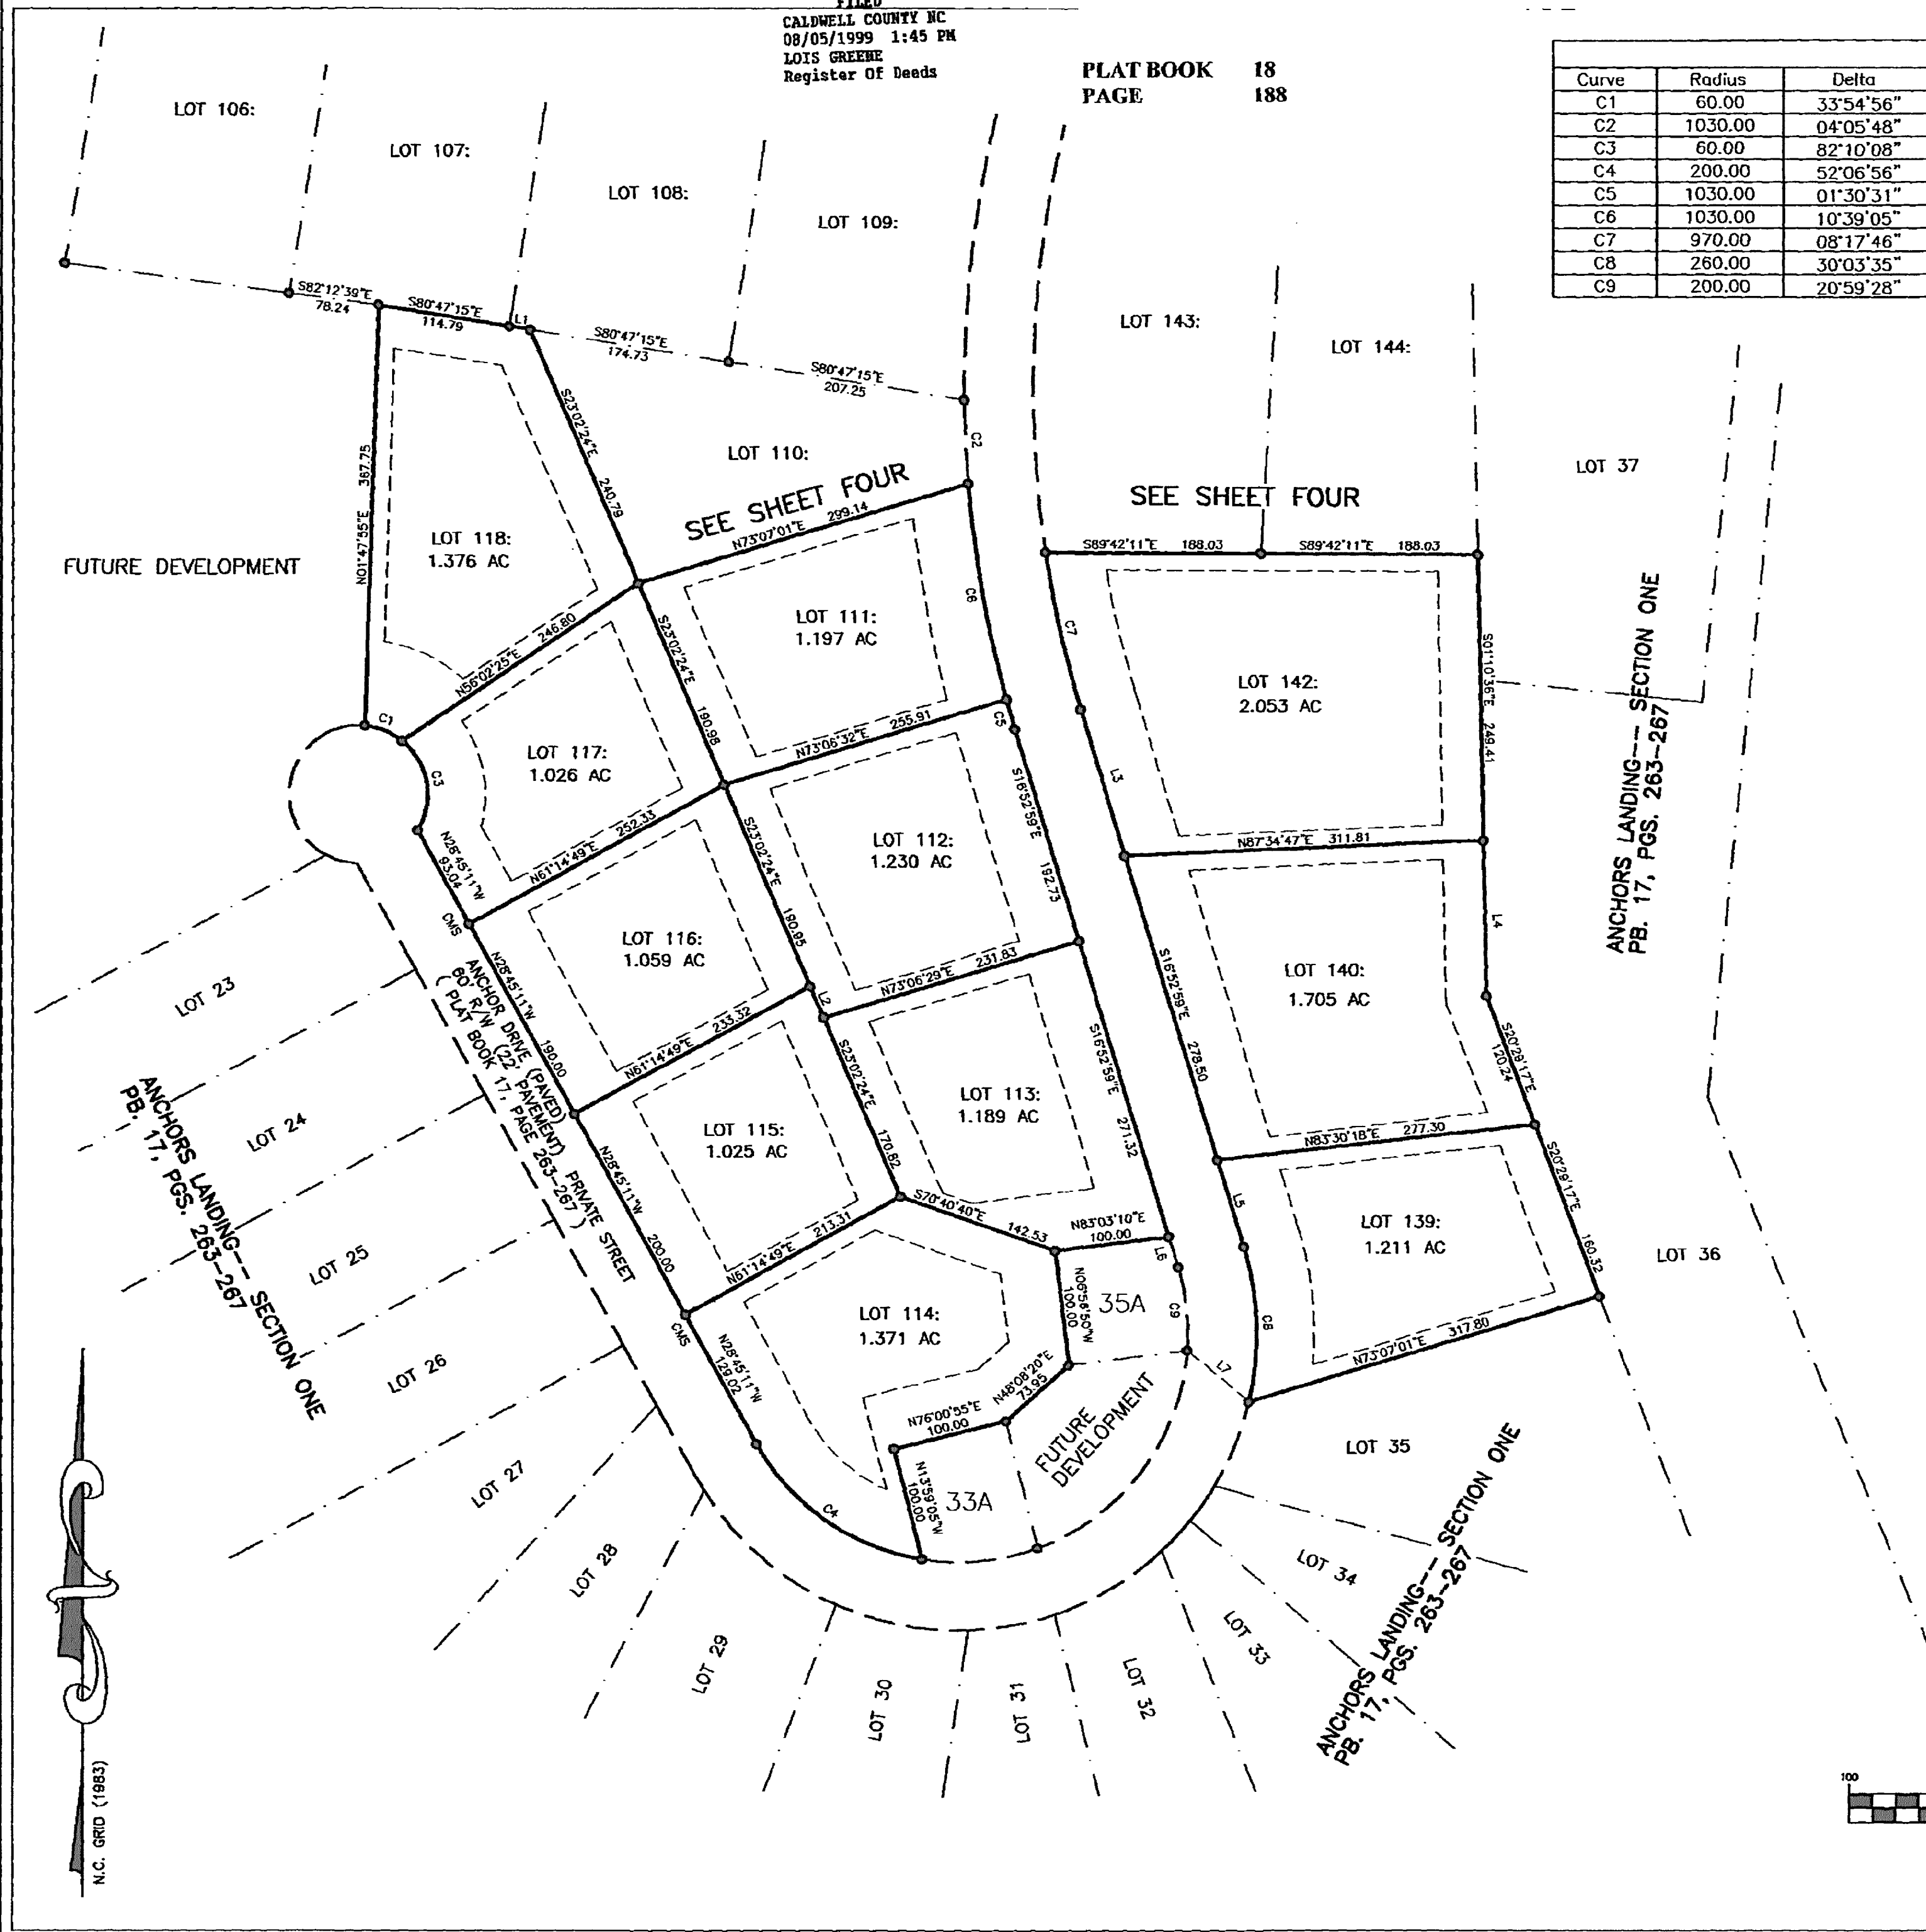

FILE: 97059-SECT4-PAGES.DWG

SHEET FIVE OF FIVE SHEETS