


Bk 30 pgs 42-43

THE SETTING OF LAKE RHODISS

PHASE II A


SHEET 3 OF 3

SEE SHEET 1 FOR NOTES

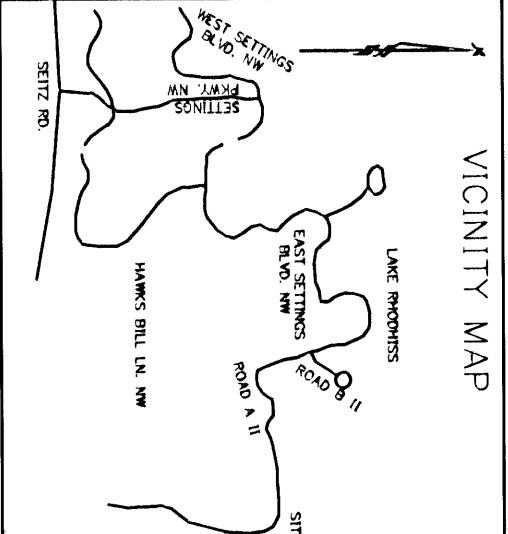

Curve	Radius	Chord Bearing and Distance	Arc Length
C38	372.50'	N 63° 56' 24" E 6.86'	6.86'
C39	372.50'	S 75° 43' 10" W 145.37'	146.31'
C40	372.50'	S 89° 45' 49" E 42.43'	42.46'
C41	177.50'	S 88° 47' 32" E 14.21'	14.21'
C42	177.50'	S 86° 13' 41" W 16.63'	16.64'
C53			
C54			

Line	Bearing	Distance
L119	N 63° 24' 46" E	103.34'
L120	S 86° 29' 54" E	101.19'
L121	N 83° 32' 32" W	82.46'
L122	N 83° 32' 32" E	82.10'
L123	S 83° 32' 32" W	29.11'
L124	N 26° 00' 08" E	104.65'
L125	S 26° 00' 08" W	69.53'
L126	N 63° 10' 37" W	90.79'
L127	N 32° 35' 34" E	21.59'
L128	N 32° 35' 34" E	54.77'
L129	N 12° 28' 57" W	76.89'
L130	N 12° 28' 57" W	59.35'
L131	N 8° 52' 22" W	71.13'
L132	N 28° 06' 00" W	29.34'
L133	N 49° 55' 22" W	58.73'
L134	N 53° 35' 46" W	49.15'
L135	N 53° 35' 46" W	32.17'
L136	N 48° 17' 18" W	52.41'
L137	N 50° 16' 19" W	71.93'
L138	N 40° 51' 17" W	44.55'
L139	N 66° 03' 54" W	65.43'
L140	N 72° 14' 53" W	69.52'
L141	N 72° 14' 53" W	32.99'
L142	N 67° 27' 08" W	56.12'
L143	N 76° 38' 58" W	15.31'
L144	S 55° 35' 32" W	33.80'
L145	S 73° 55' 40" W	48.61'
L146	S 42° 05' 10" W	55.79'
L147	S 64° 47' 42" W	22.06'
L148	S 64° 47' 42" W	77.30'
L149	S 70° 21' 55" W	62.98'
L150	S 81° 34' 59" W	9.62'
L151	S 81° 34' 59" W	45.21'
L152	S 78° 37' 16" W	34.81'
L153	S 75° 37' 37" W	64.36'
L154	S 75° 37' 37" W	25.39'
L155	S 67° 04' 47" W	31.18'
L156	S 67° 04' 47" W	55.24'
L157	S 60° 20' 27" W	78.21'
L158	N 67° 05' 37" W	45.00'
L159	N 86° 29' 54" W	107.19'
L160	S 63° 24' 46" W	103.34'
L161	S 32° 35' 34" E	4.28'

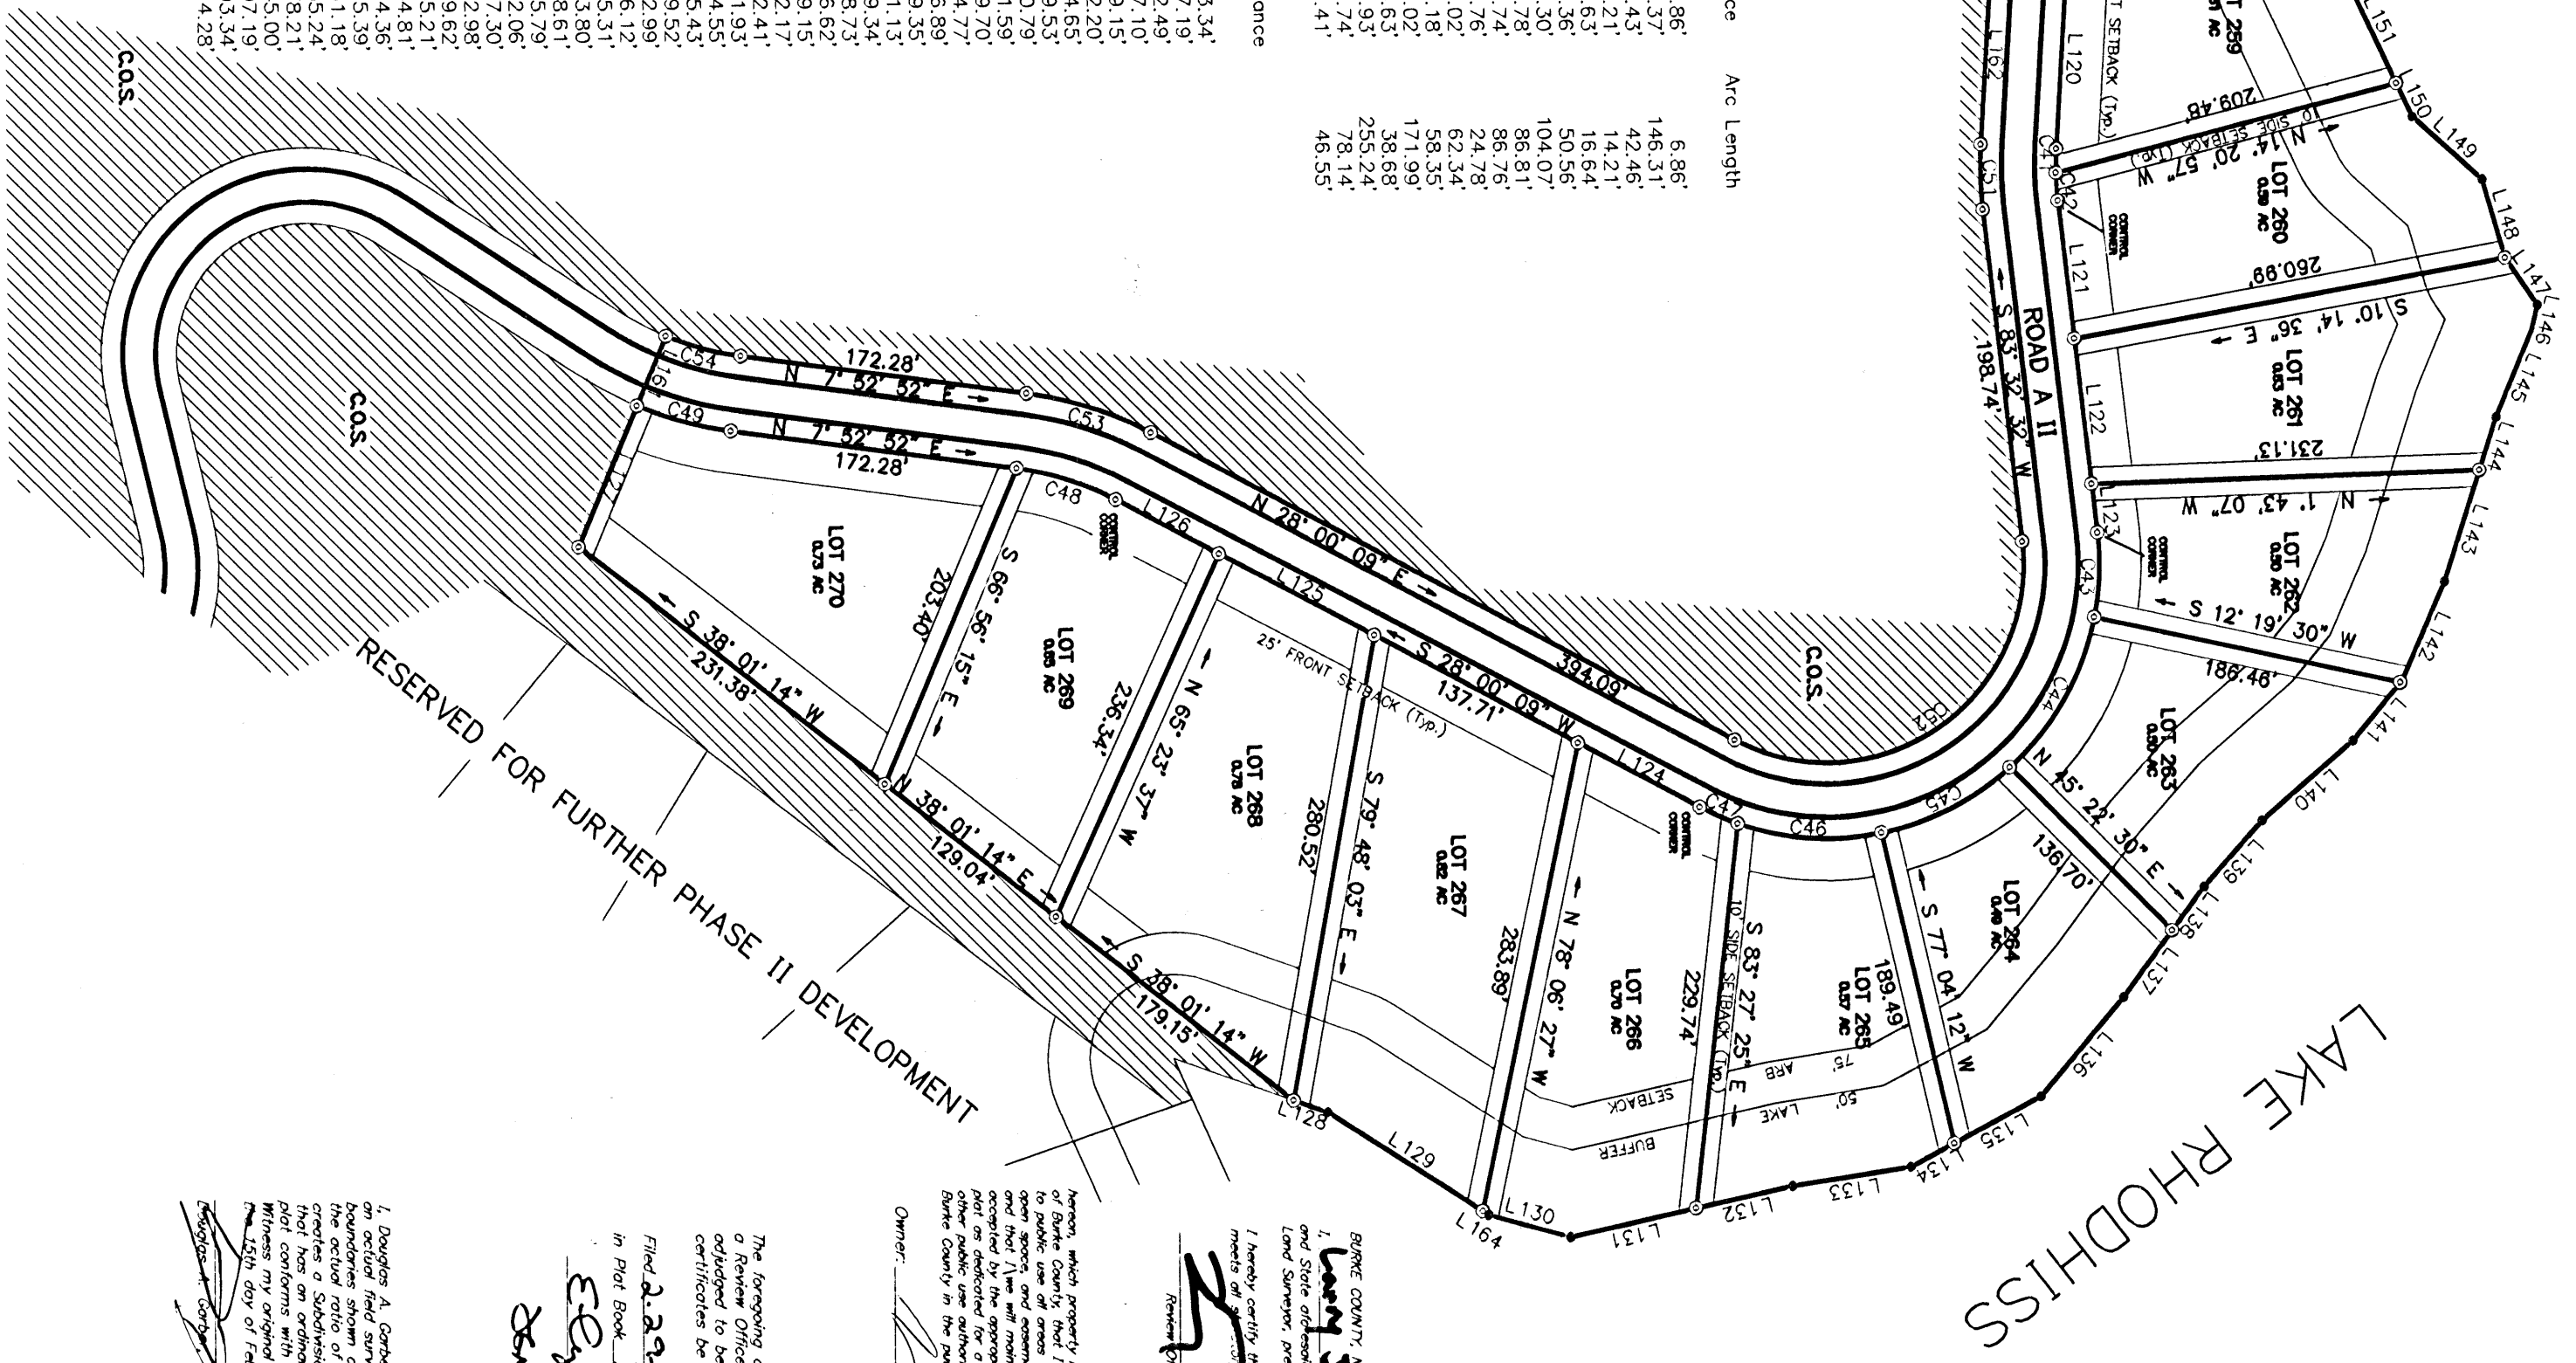


BURKE COUNTY, NORTH CAROLINA




Filed 2-29-08 at 11:01 AM
In Book 36 Page 42
Edythe L. Coon
Burke County Register of Deeds
Edythe L. Coon
Date: 2/29/08

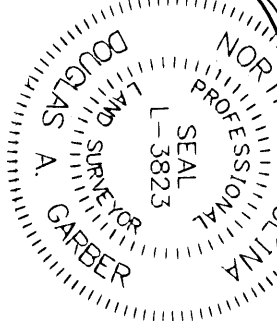

GARBER SURVEYING COMPANY
112 SUITE A MAIN STREET WEST
VALEDE, NORTH CAROLINA 28690
PHONE: 828-879-1324


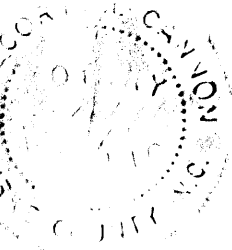



LEGEND TO SYMBOLS
O = EXISTING IRON ROD
⊙ = IRON ROD SET
• = CALCULATED POINT

SCALE OF DRAWING IS 1 INCH = 100 FEET

NO NCDS HORIZONTAL CONTROL MONUMENTS WERE FOUND WITHIN 2000' OF THIS PROPERTY



FOR REGISTRATION REGISTER OF DEEDS
ELIZABETH T COOPER
BURKE COUNTY, NC
2008 FEB 29 11:01:47 AM
BK:36 PG:42-43 FEE:\$21.00
INSTRUMENT # 2008002467

PLAT

Book: 36


Page: 42

Name: Setting of Lake Rhodnius

Phase II A

TWP: Valelese

Date: 2-29-08

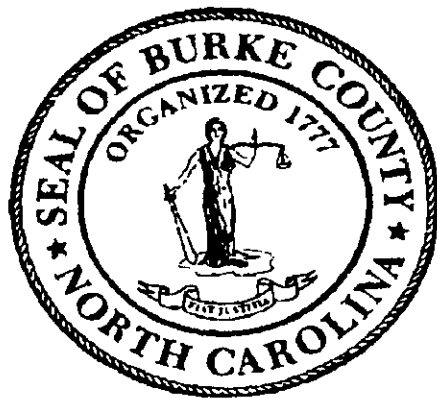

ELIZABETH T COOPER
REGISTER OF DEEDS, BURKE
JUDICIAL BUILDING
201 SOUTH GREEN STREET
MORGANTON, NC 28655

PLEASE RETAIN YELLOW TRAILER PAGE

It is part of recorded document, and must be submitted with original for re-recording
and/or cancellation

Filed For Registration: 02/29/2008 11 01:47 AM
Book: PLAT 36 Page: 42-43
Document No.: 2008002467
PLAT 2 PGS \$21.00
Recorder: J GRETCHEN LOWMAN

2008002467

2008002467